


- Notes:
1. Do not scale from this drawing.
 2. Mapping reproduced by permission of Ordnance Survey on behalf of HMSO. © Crown copyright and database right 2005. All rights reserved. Ordnance Survey Licence number 100017562.

Key: Ordnance Survey Base Mapping

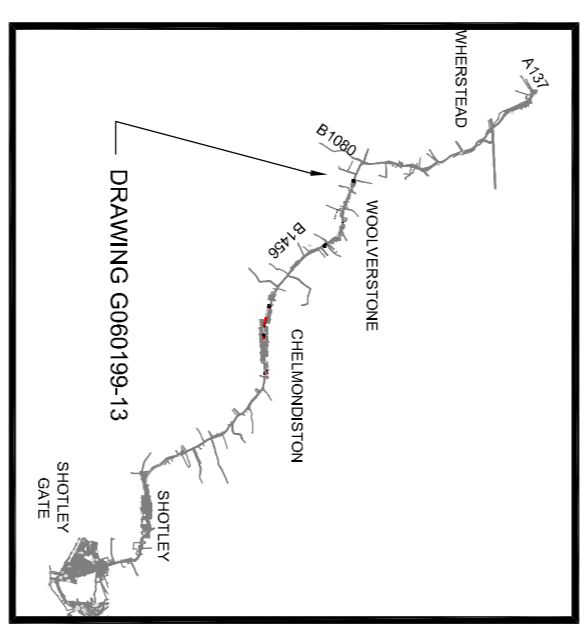

Rev	Date	Revision/Remarks	Drawn/Checked/Approved
A	11.05.08	Drawing note amended	AN/PC
B	11.05.08	Updated drawing SOC contents	AN/PC

File: Date: Revision/Remarks: Drawn/Checked/Approved

© This drawing is the property of JMT. Consultants Limited and the information can only be reproduced with their prior permission.

JMTP
 AUDREY HOUSE
 16-20 ELY PLACE
 LONDON, EC1N 6SN
 T 020 7465 2800
 F 020 7430 9049
 M london@jmt.co.uk
 W www.jmt.co.uk

Client	Haylink
Project	HMS Ganges
Drawn	CM
Checked	PC
Scale	1:250
Date	July 2007
Order Number	G060199-13
Drawn Status	Preliminary
Rev	B

Woolverstone Village:
 Proposed Traffic Calming Measures

WOOLVERSTONE
 SCALE 1:2000