


Notes:


1. Do not scale from this drawing.
2. Mapping reproduced by permission of Ordnance Survey on behalf of HMSO. © Crown copyright and database right 2005. All rights reserved. Ordnance Survey Licence number 100017562.
3. Sign locations based on an 85th percentile speed of 40-50mph (as advised by SCC).

Key:


	Carriageway
	Traffic island
	Proposed high PSV surfacing
	Existing Roadmarkings
	Proposed Roadmarkings

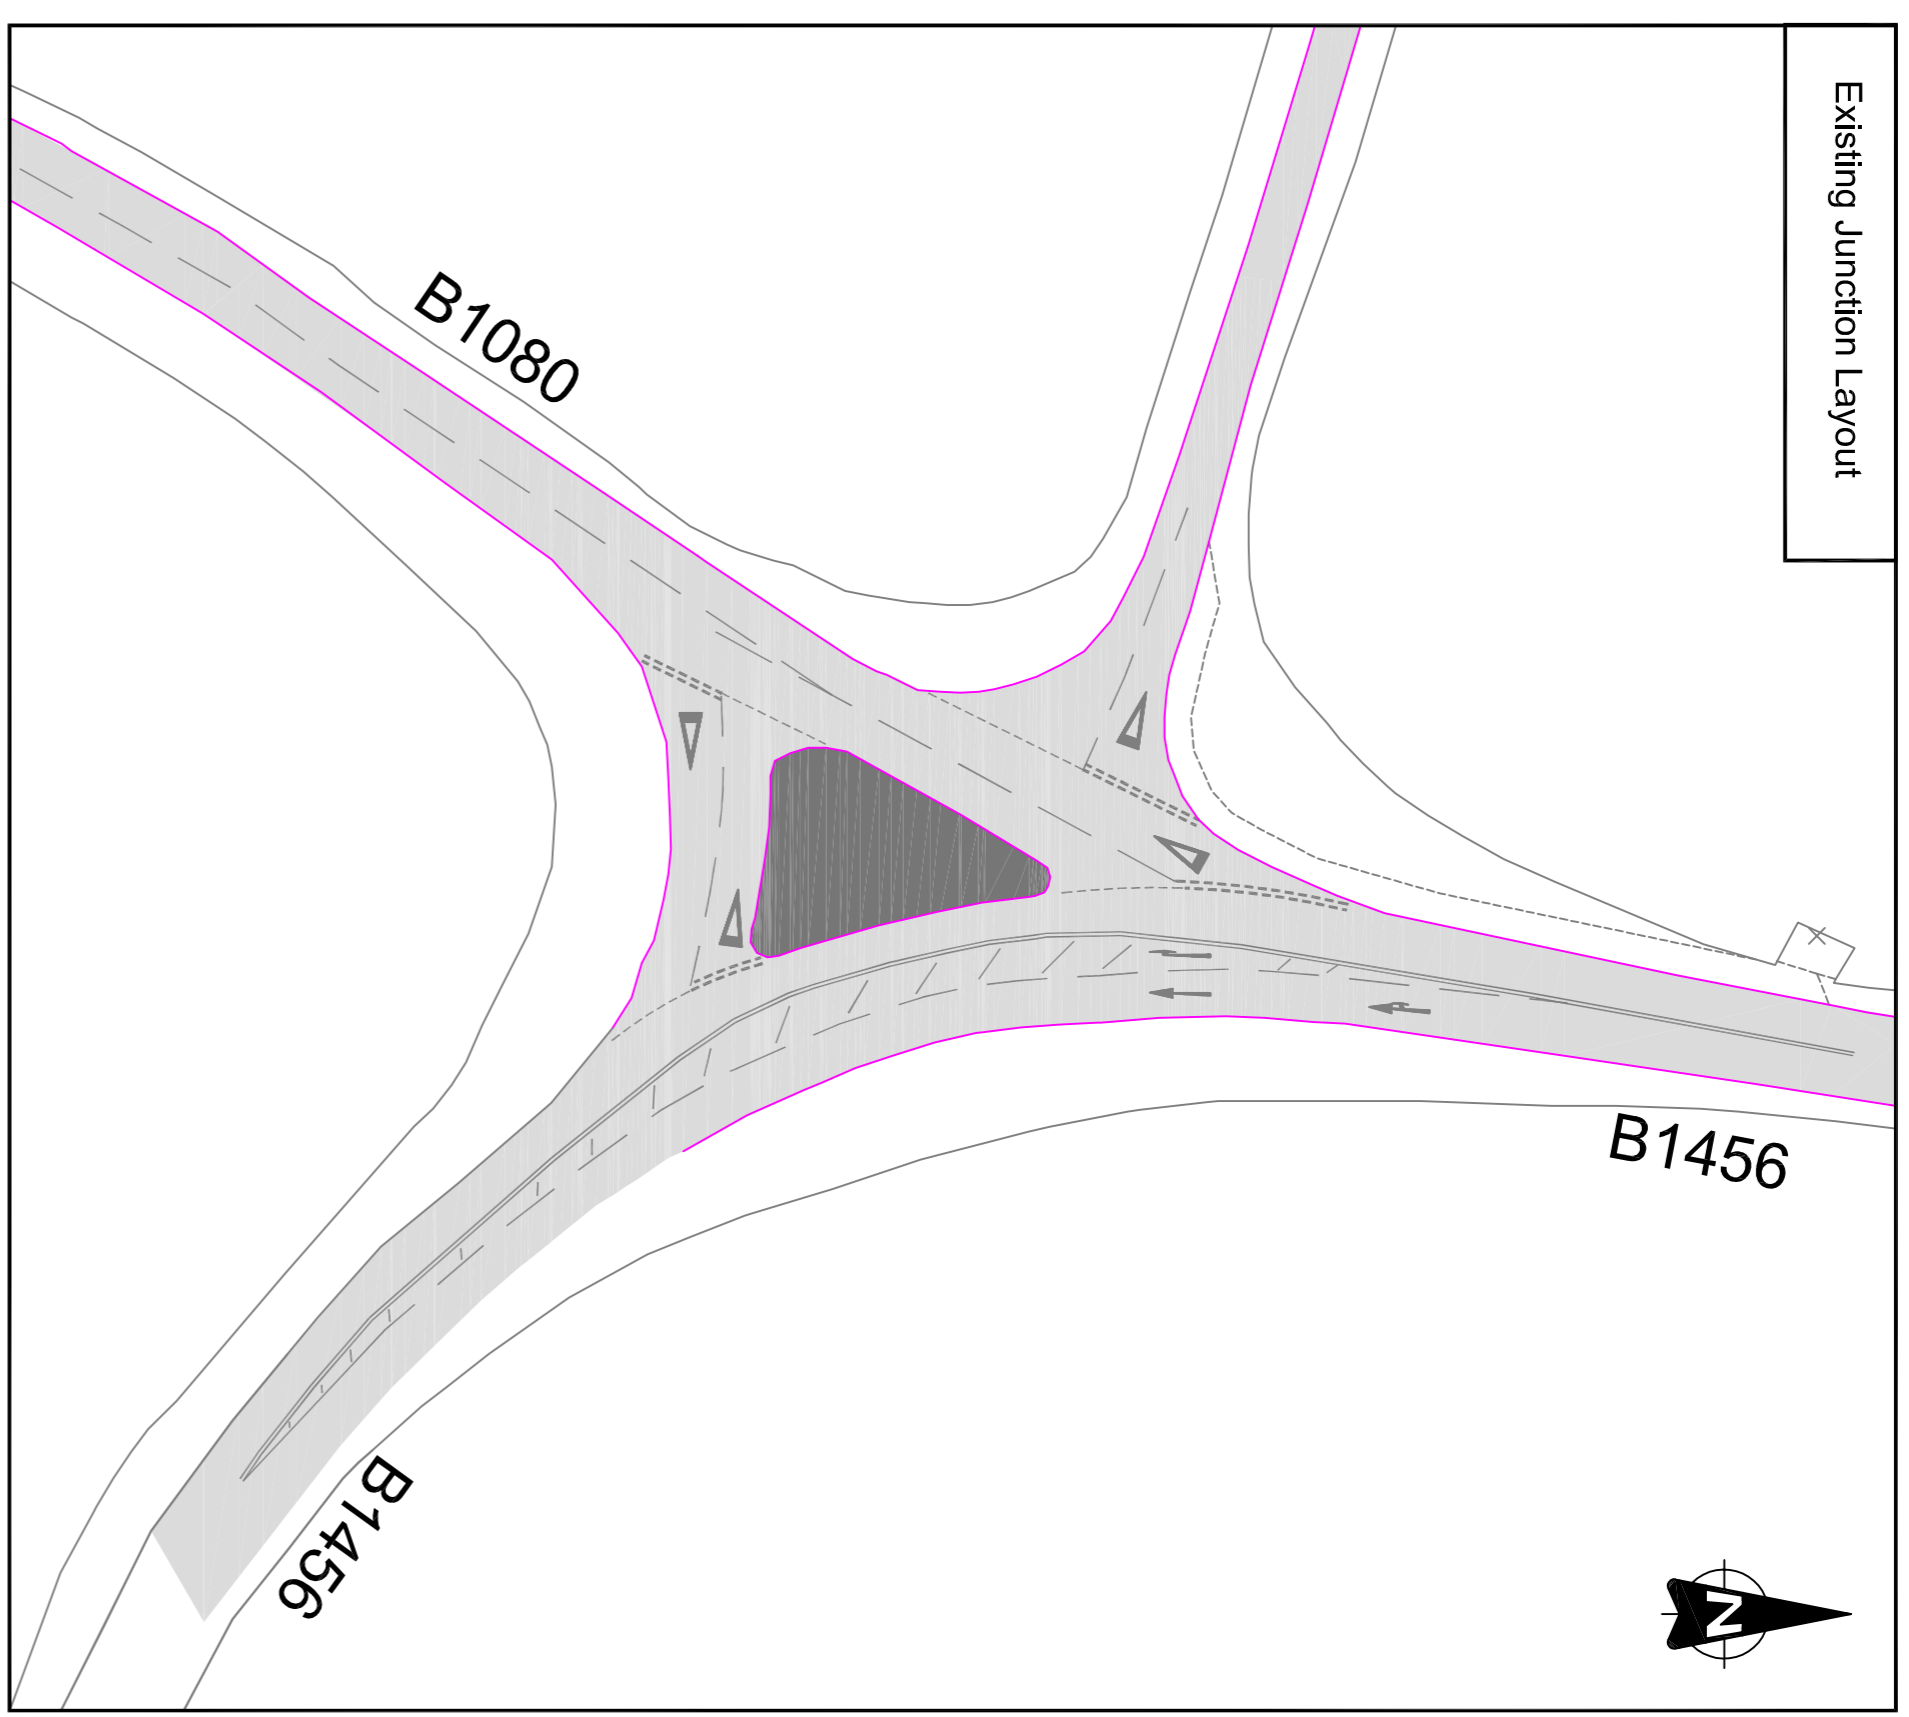


Existing Junction Layout

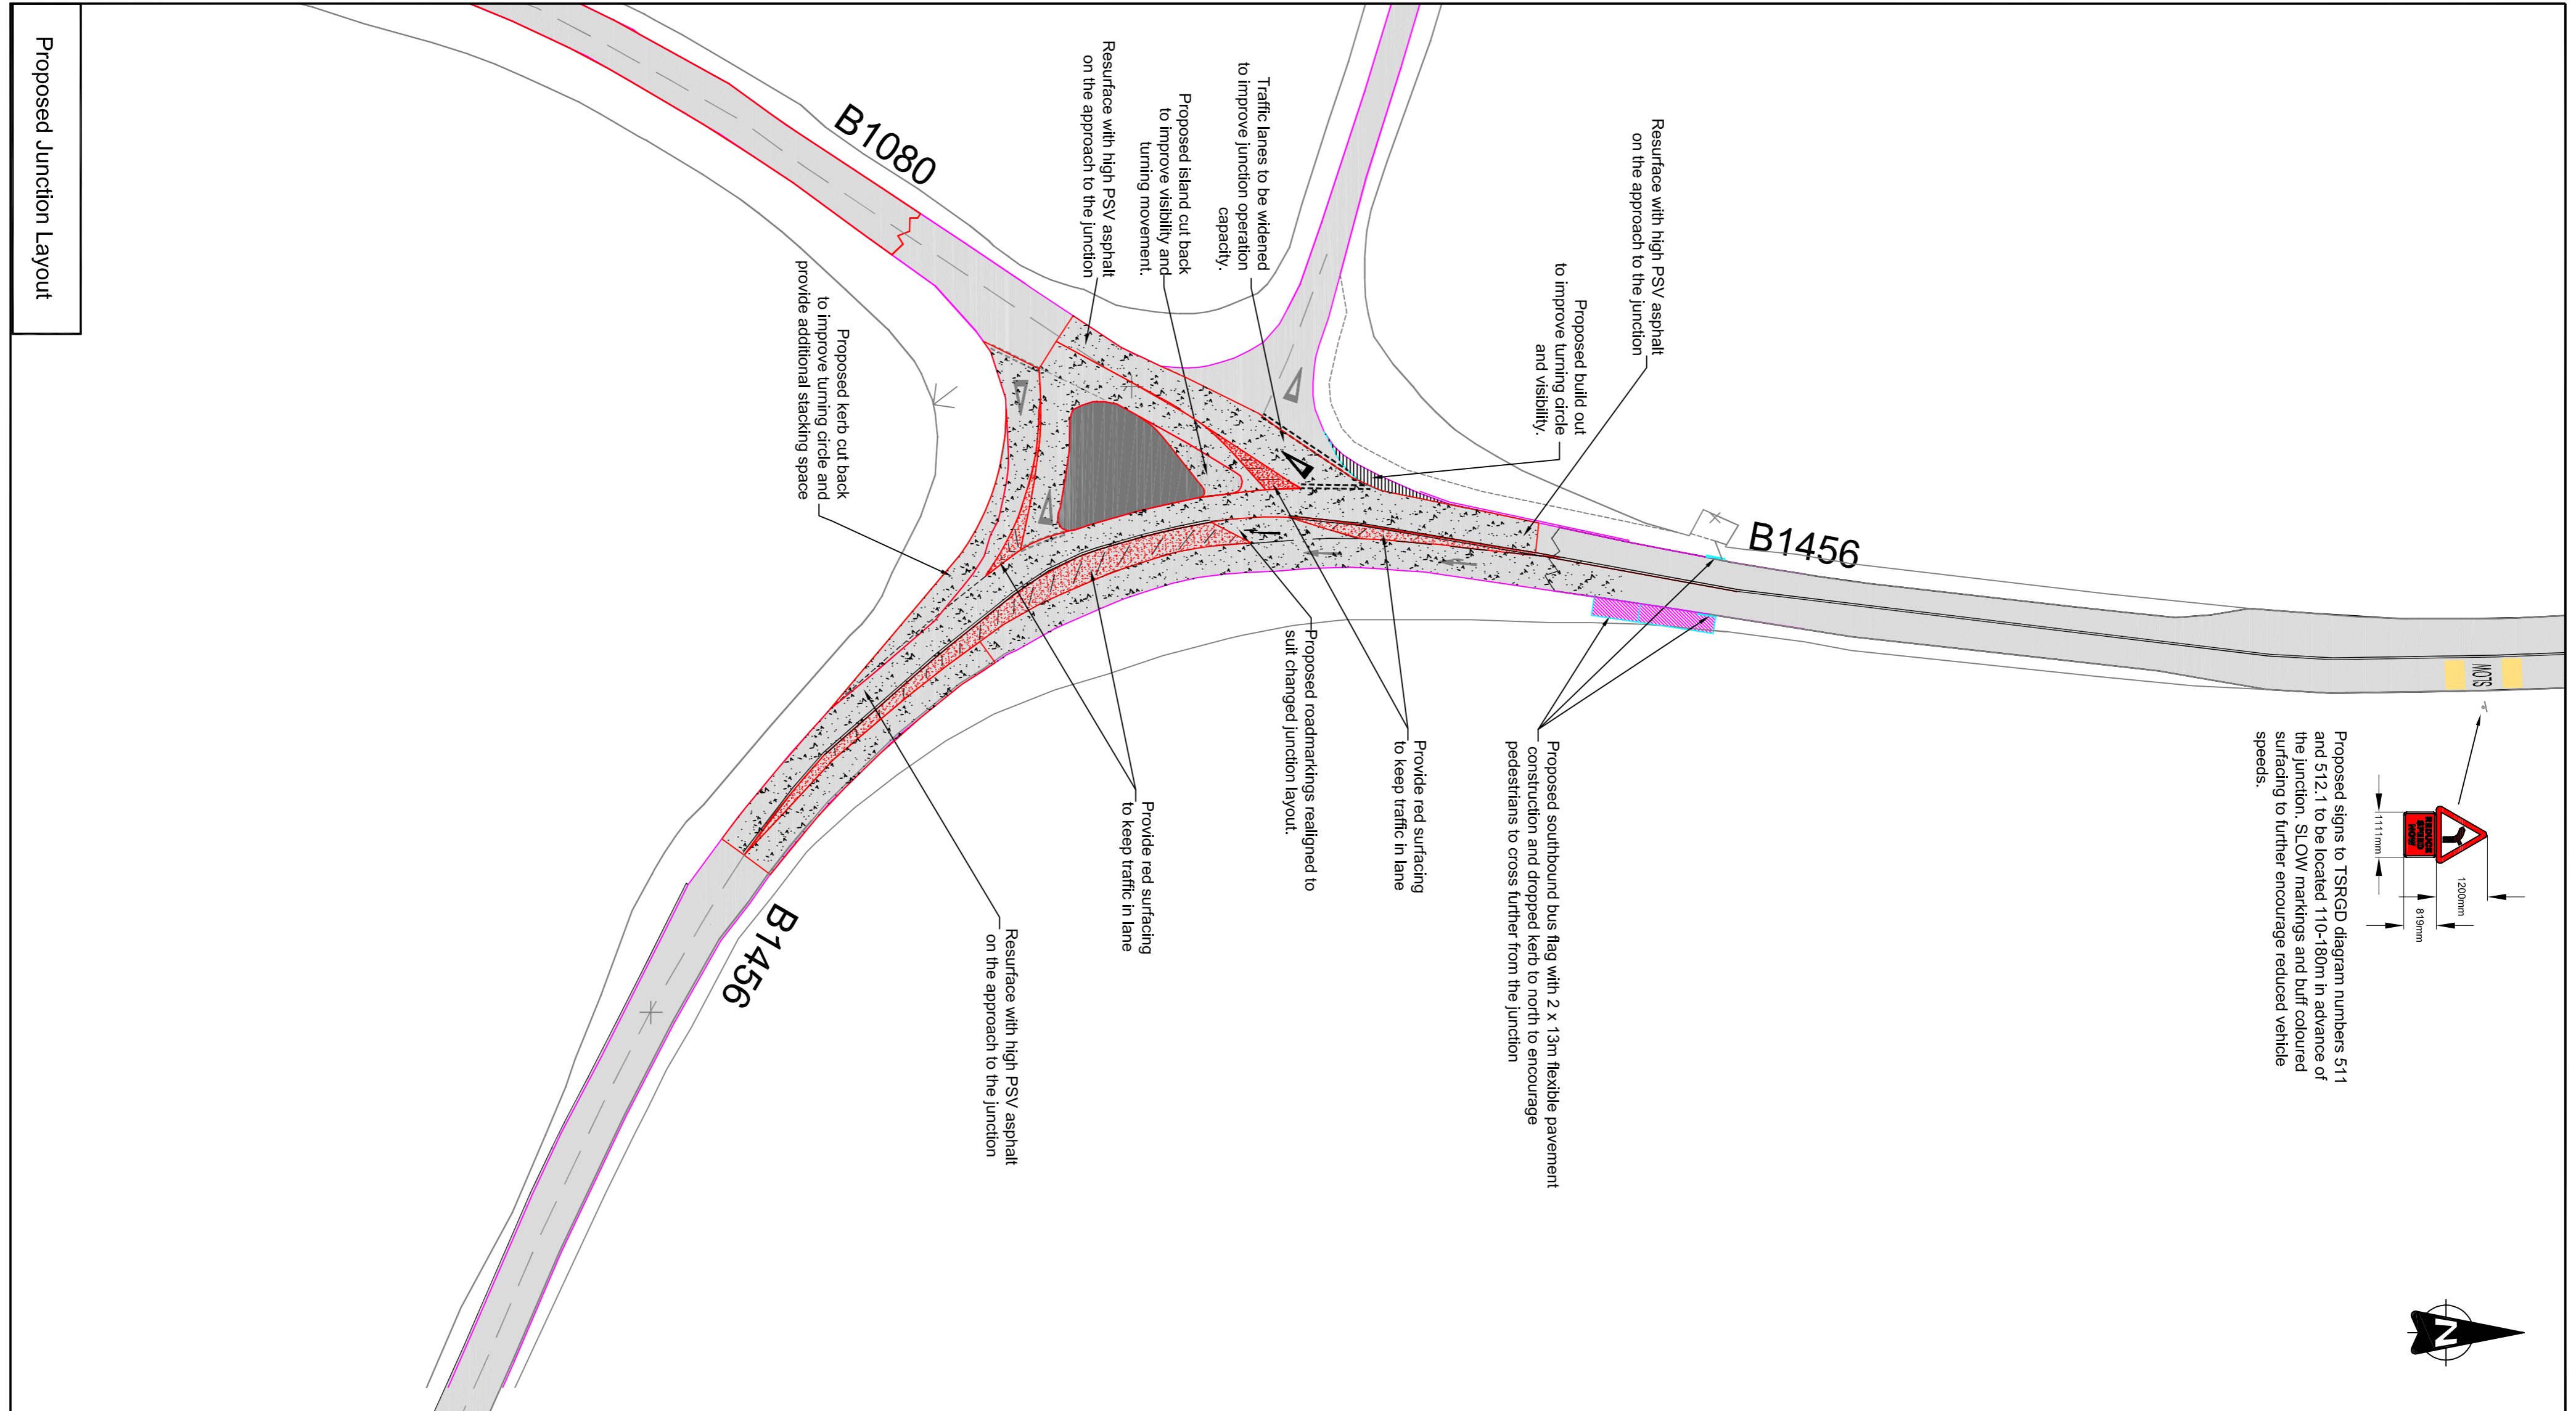

Proposed Junction Layout

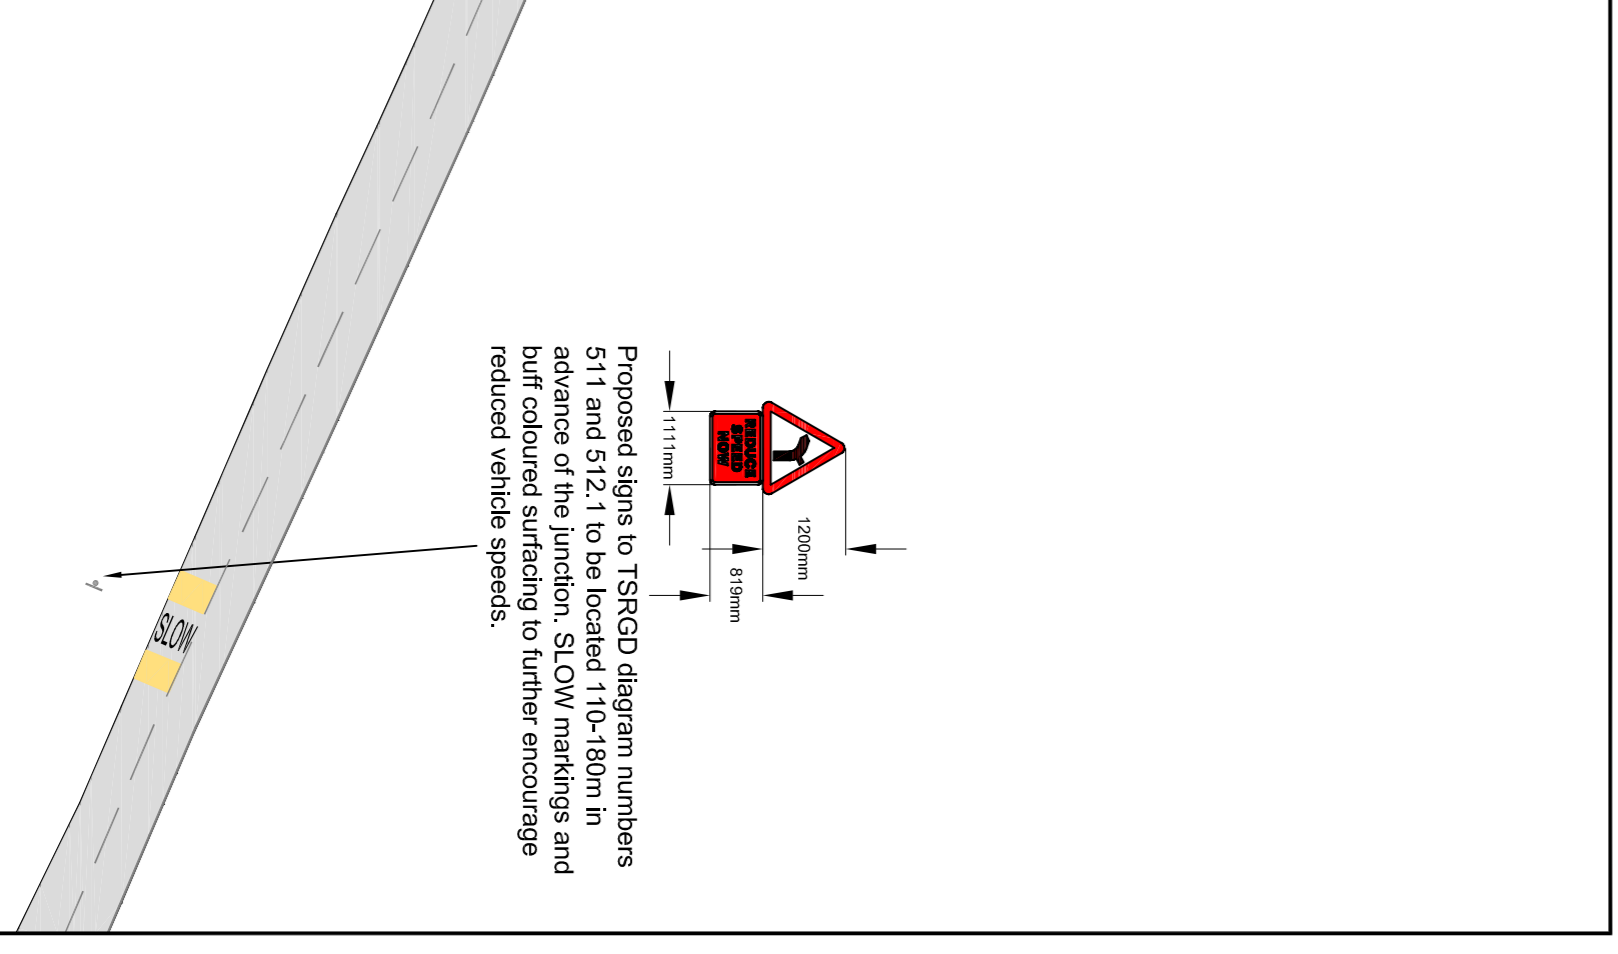

Proposed signs to TSRGD diagram numbers 511 and 512.1 to be located 110-180m in advance of the junction. SLOW markings and buff coloured surfacing to further encourage reduced vehicle speeds.

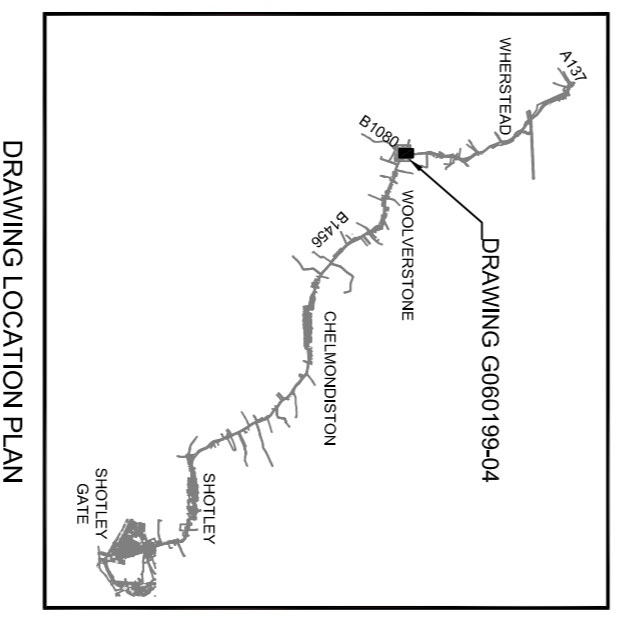

DRAWING LOCATION PLAN

Rev.	Date	Description	Drawn	Checked
D	April 09	Updated following SCC comments	AN	PC
C	April 09	Updated following SCC comments	PG	RS
B	July 07	White lines added and	CA	PC
A	Dec 05	Scrubbed tree sign added and	SH	ON
Rev.	Date	Description	Drawn	Checked

© This drawing is the property of JMP Consultants Limited and the information can only be reproduced with their prior permission.

JMP
AMBER HOUSE
 16-20 ELY PLACE
 LONDON, EC1N 6SN
 T 020 7465 2800
 F 020 7450 9549
 W london@jmp.co.uk
 W www.jmp.co.uk

Haylink

HMS Garages

B1456/B1080 Junction:
 Existing & Proposed Layouts

Drawn	Checked	Approved
PG	PWJ	
Design No.	Date	Scale
A1	October 2005	1:500
Drawing Status	Drawing Number	Rev.
Preliminary	G060195-04	D